



MATCH LINE 2A  
2B

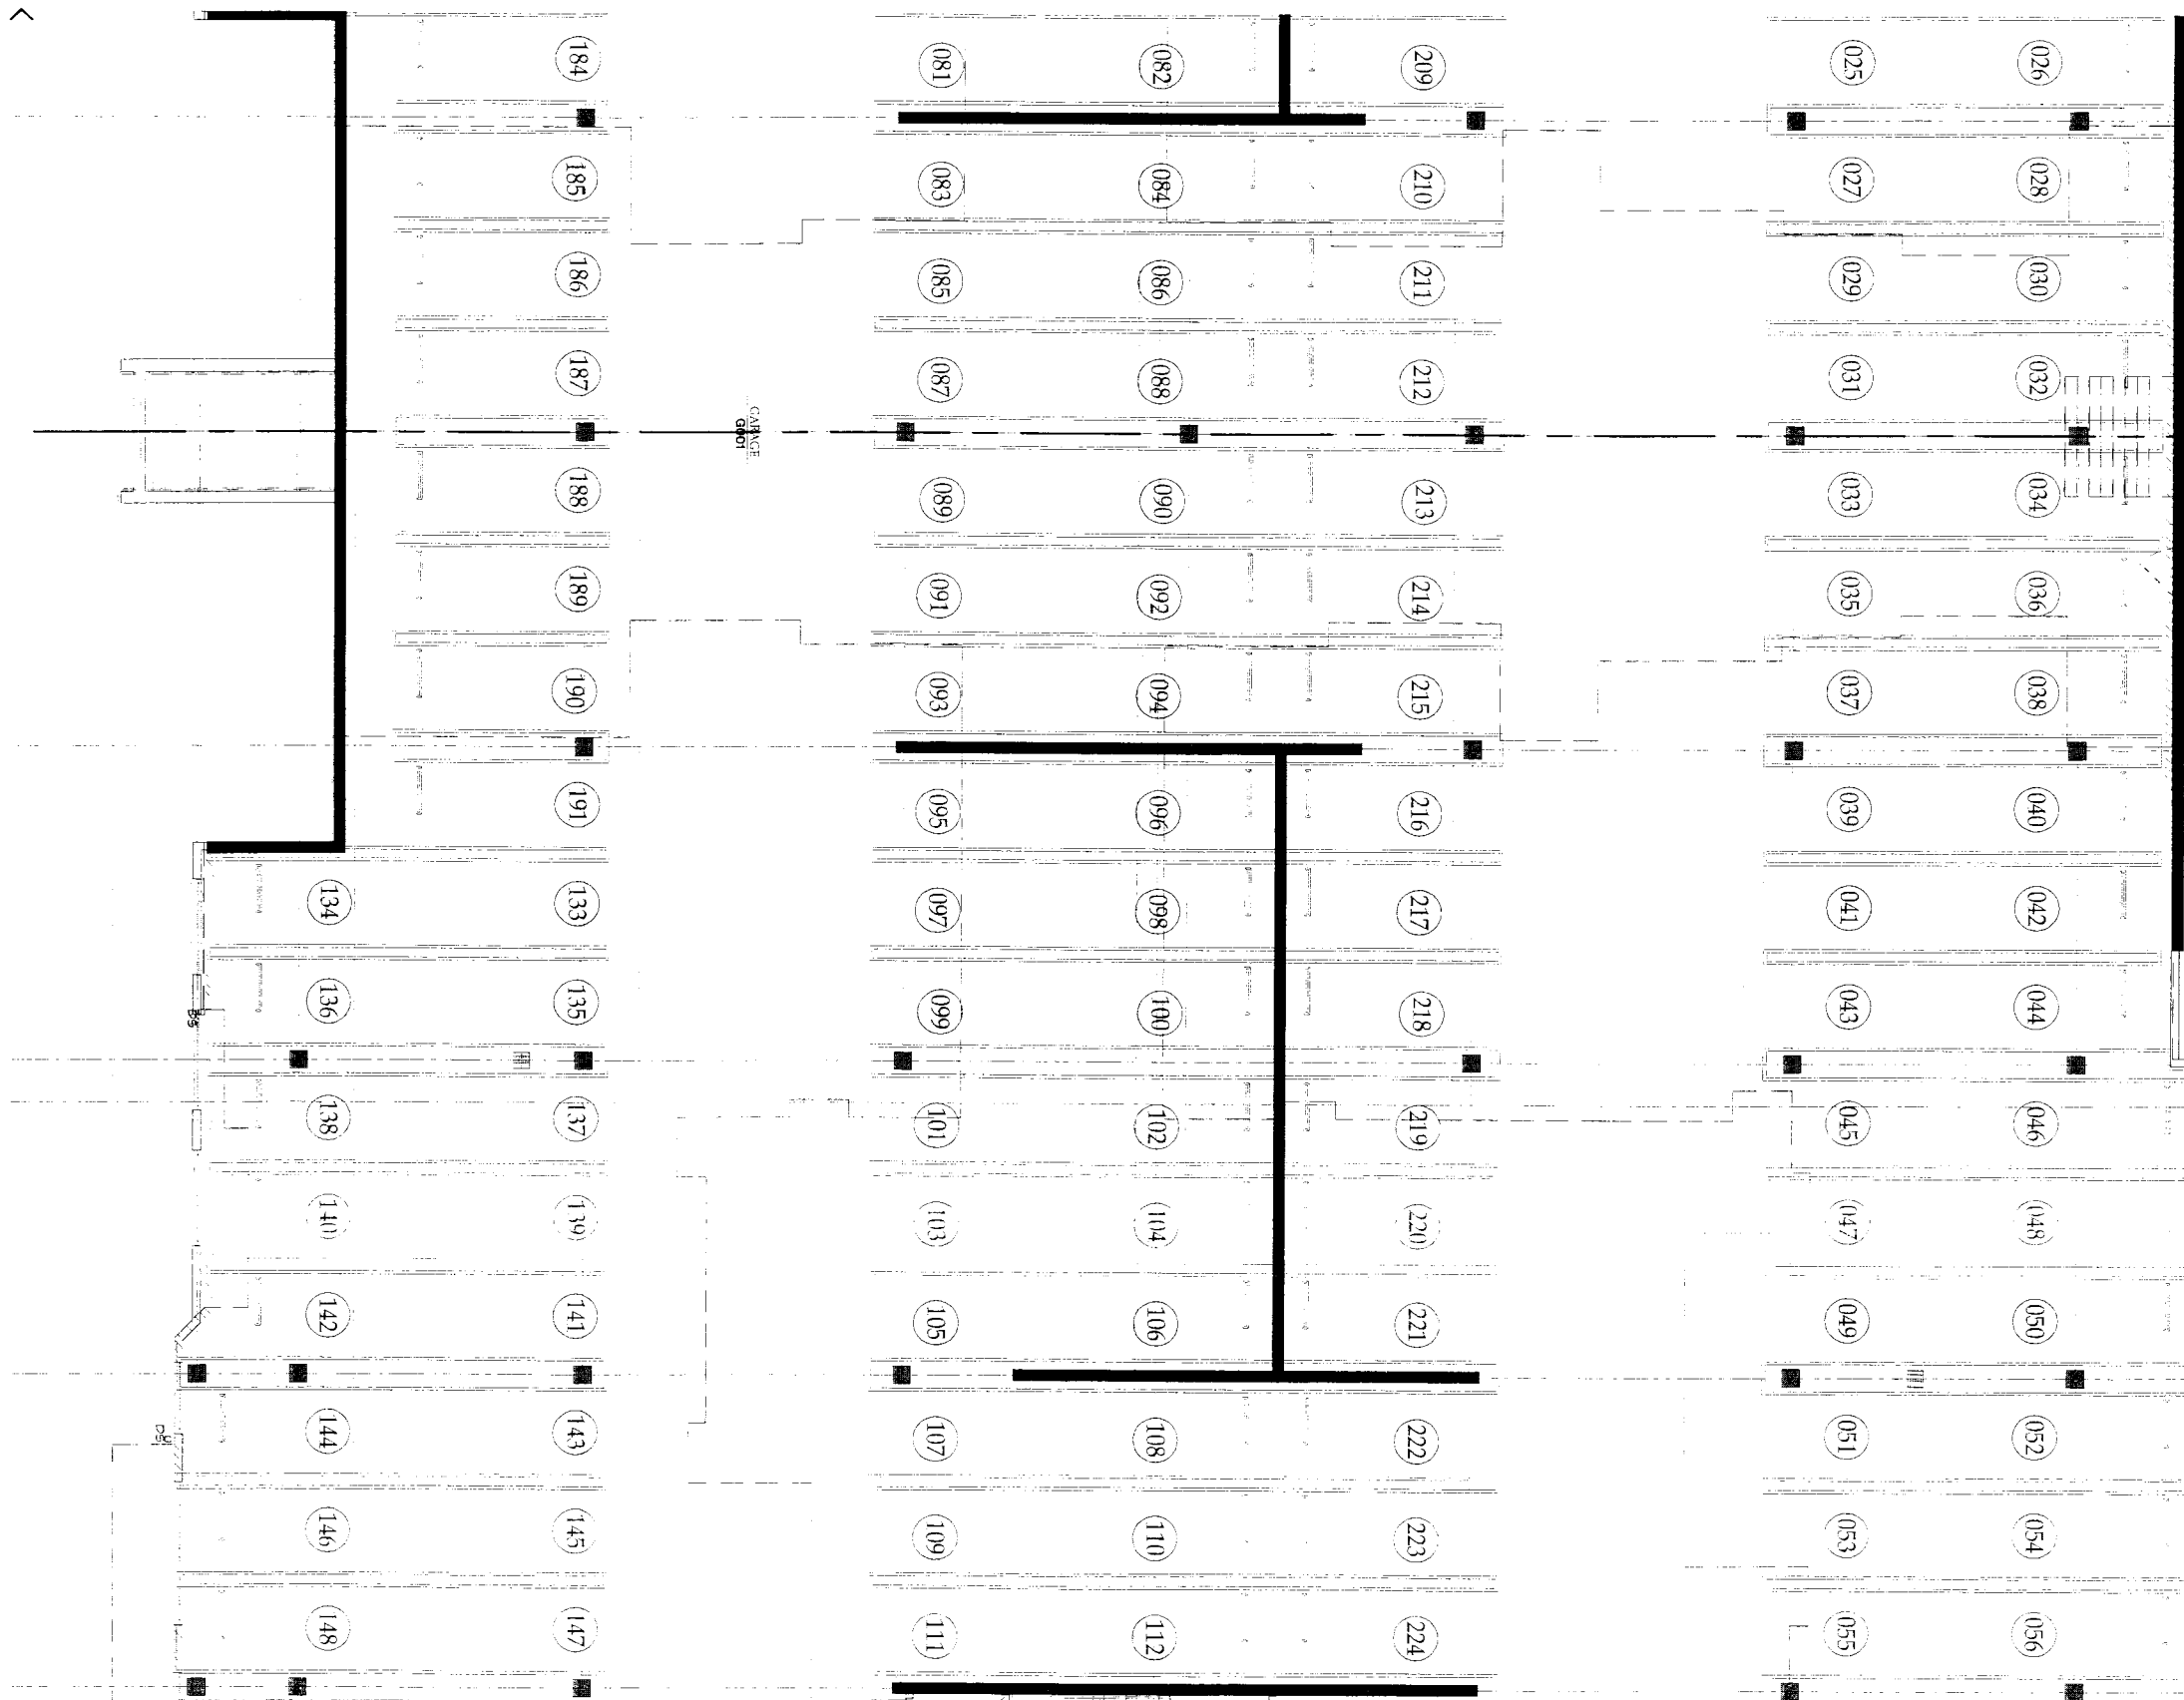


Storage Area 2  
484.5 S.F.

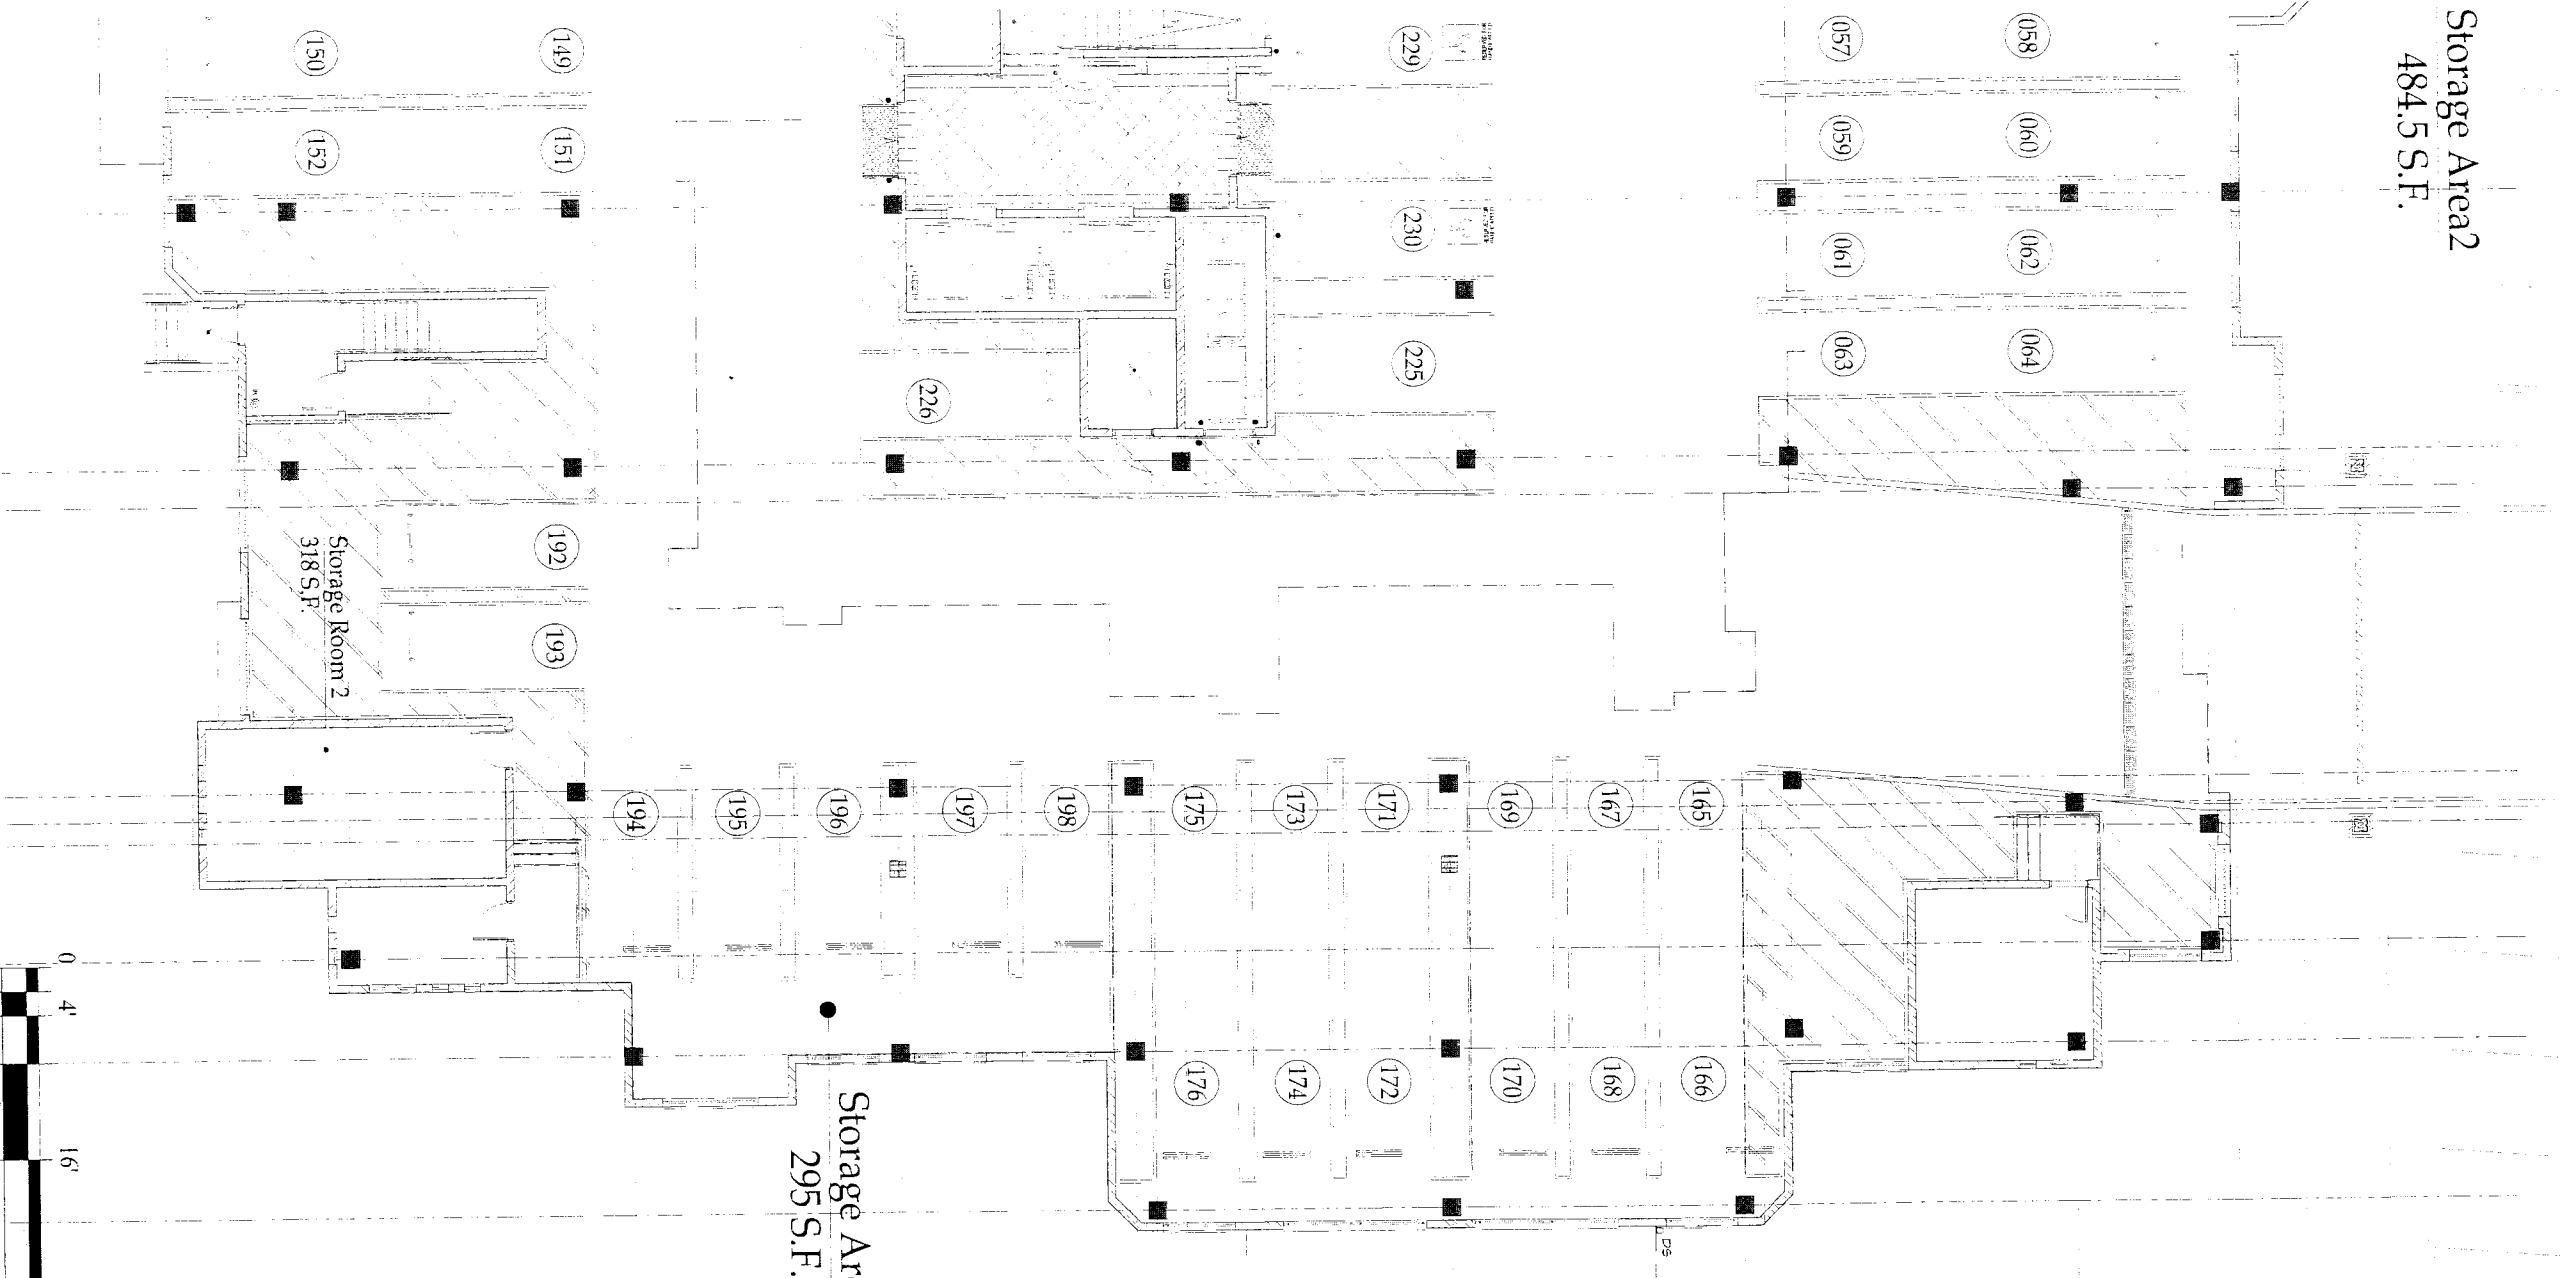

Storage Room 2  
318 S.F.

Storage Area 3  
295 S.F.

"The condominium map for this condominium project, which includes this sheet, is intended only to show the layout, location, apartment number and dimensions of the apartments, and to state the name of the condominium, as required by Section 514A-12, Hawaii Revised Statutes, as amended, and is not intended and shall not be deemed to contain any representation or warranty whatsoever."

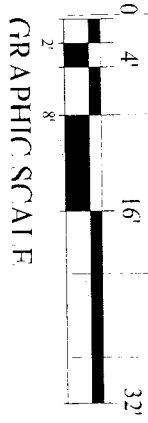

The Peninsula at Hawaii Kai - Project IV  
Honolulu, Hawaii


The Colony

REVISIONS	
Date	Description


**SHEET TITLE**  
Floor Plan  
Garage Level West  
+0'-0"  
Building 3 Segment B

**SHEET NUMBER**  
2B  
JOB NO. 02-605  
DATE May 21, 2004


Storage Area 1  
484.5 S.F.

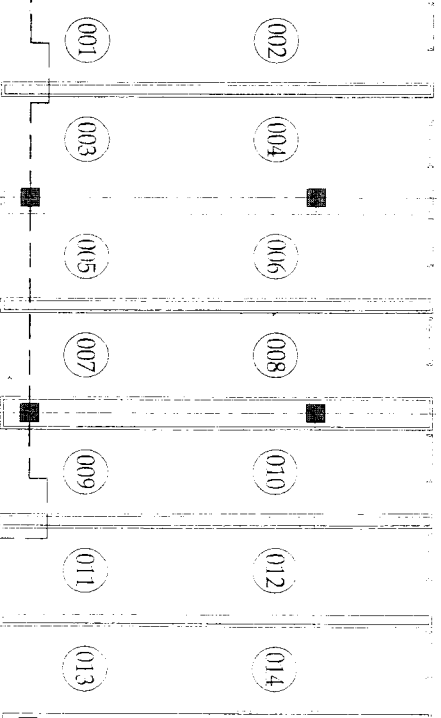


Storage Area 4  
293 S.F.

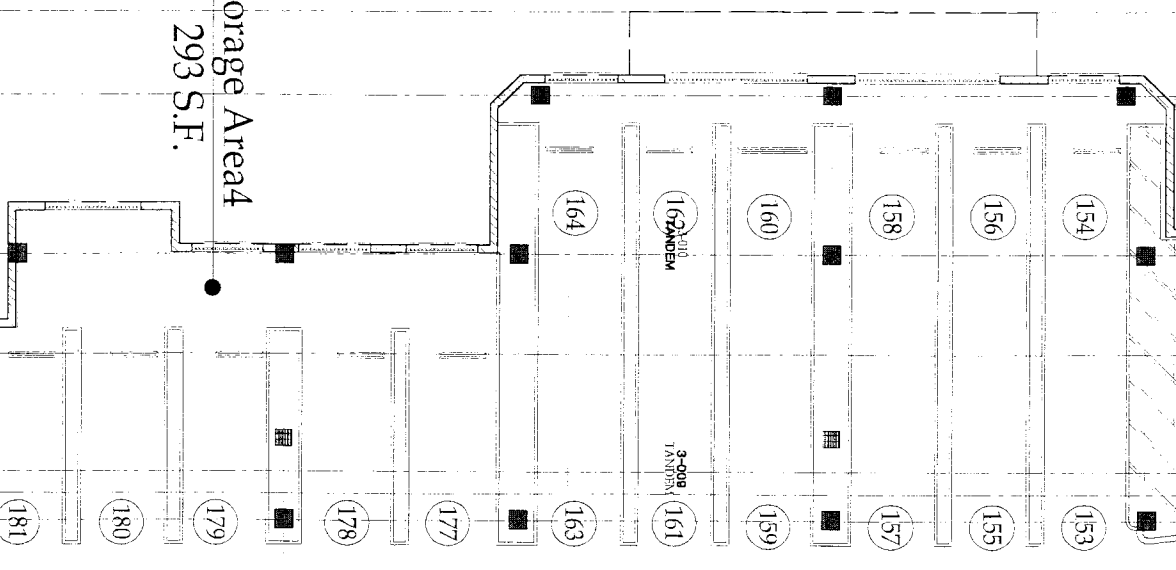

Storage Room 1  
315 S.F.

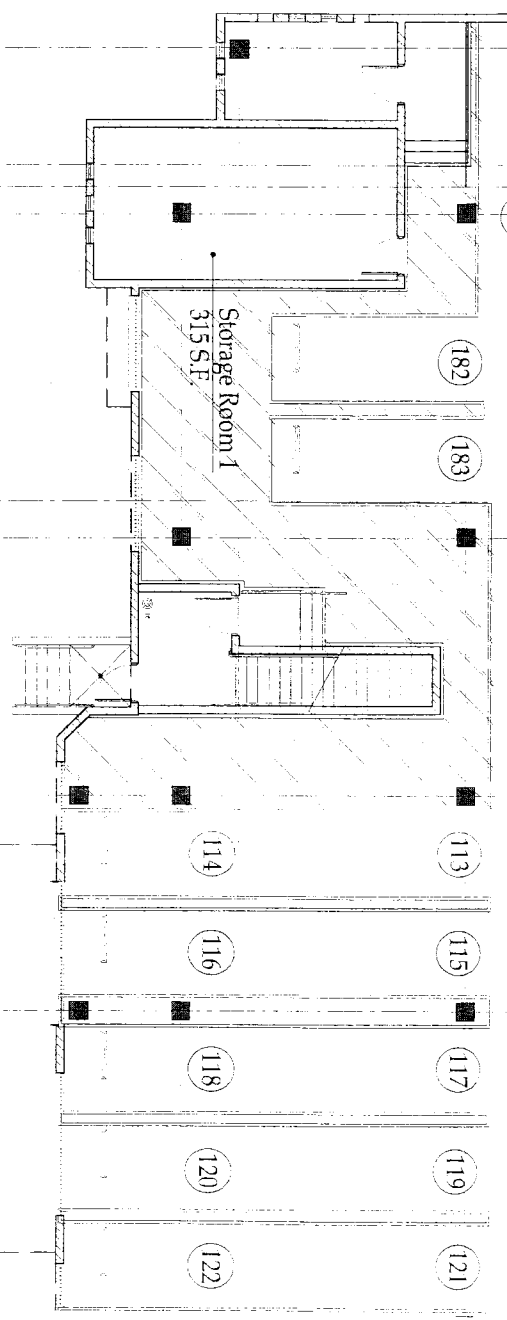

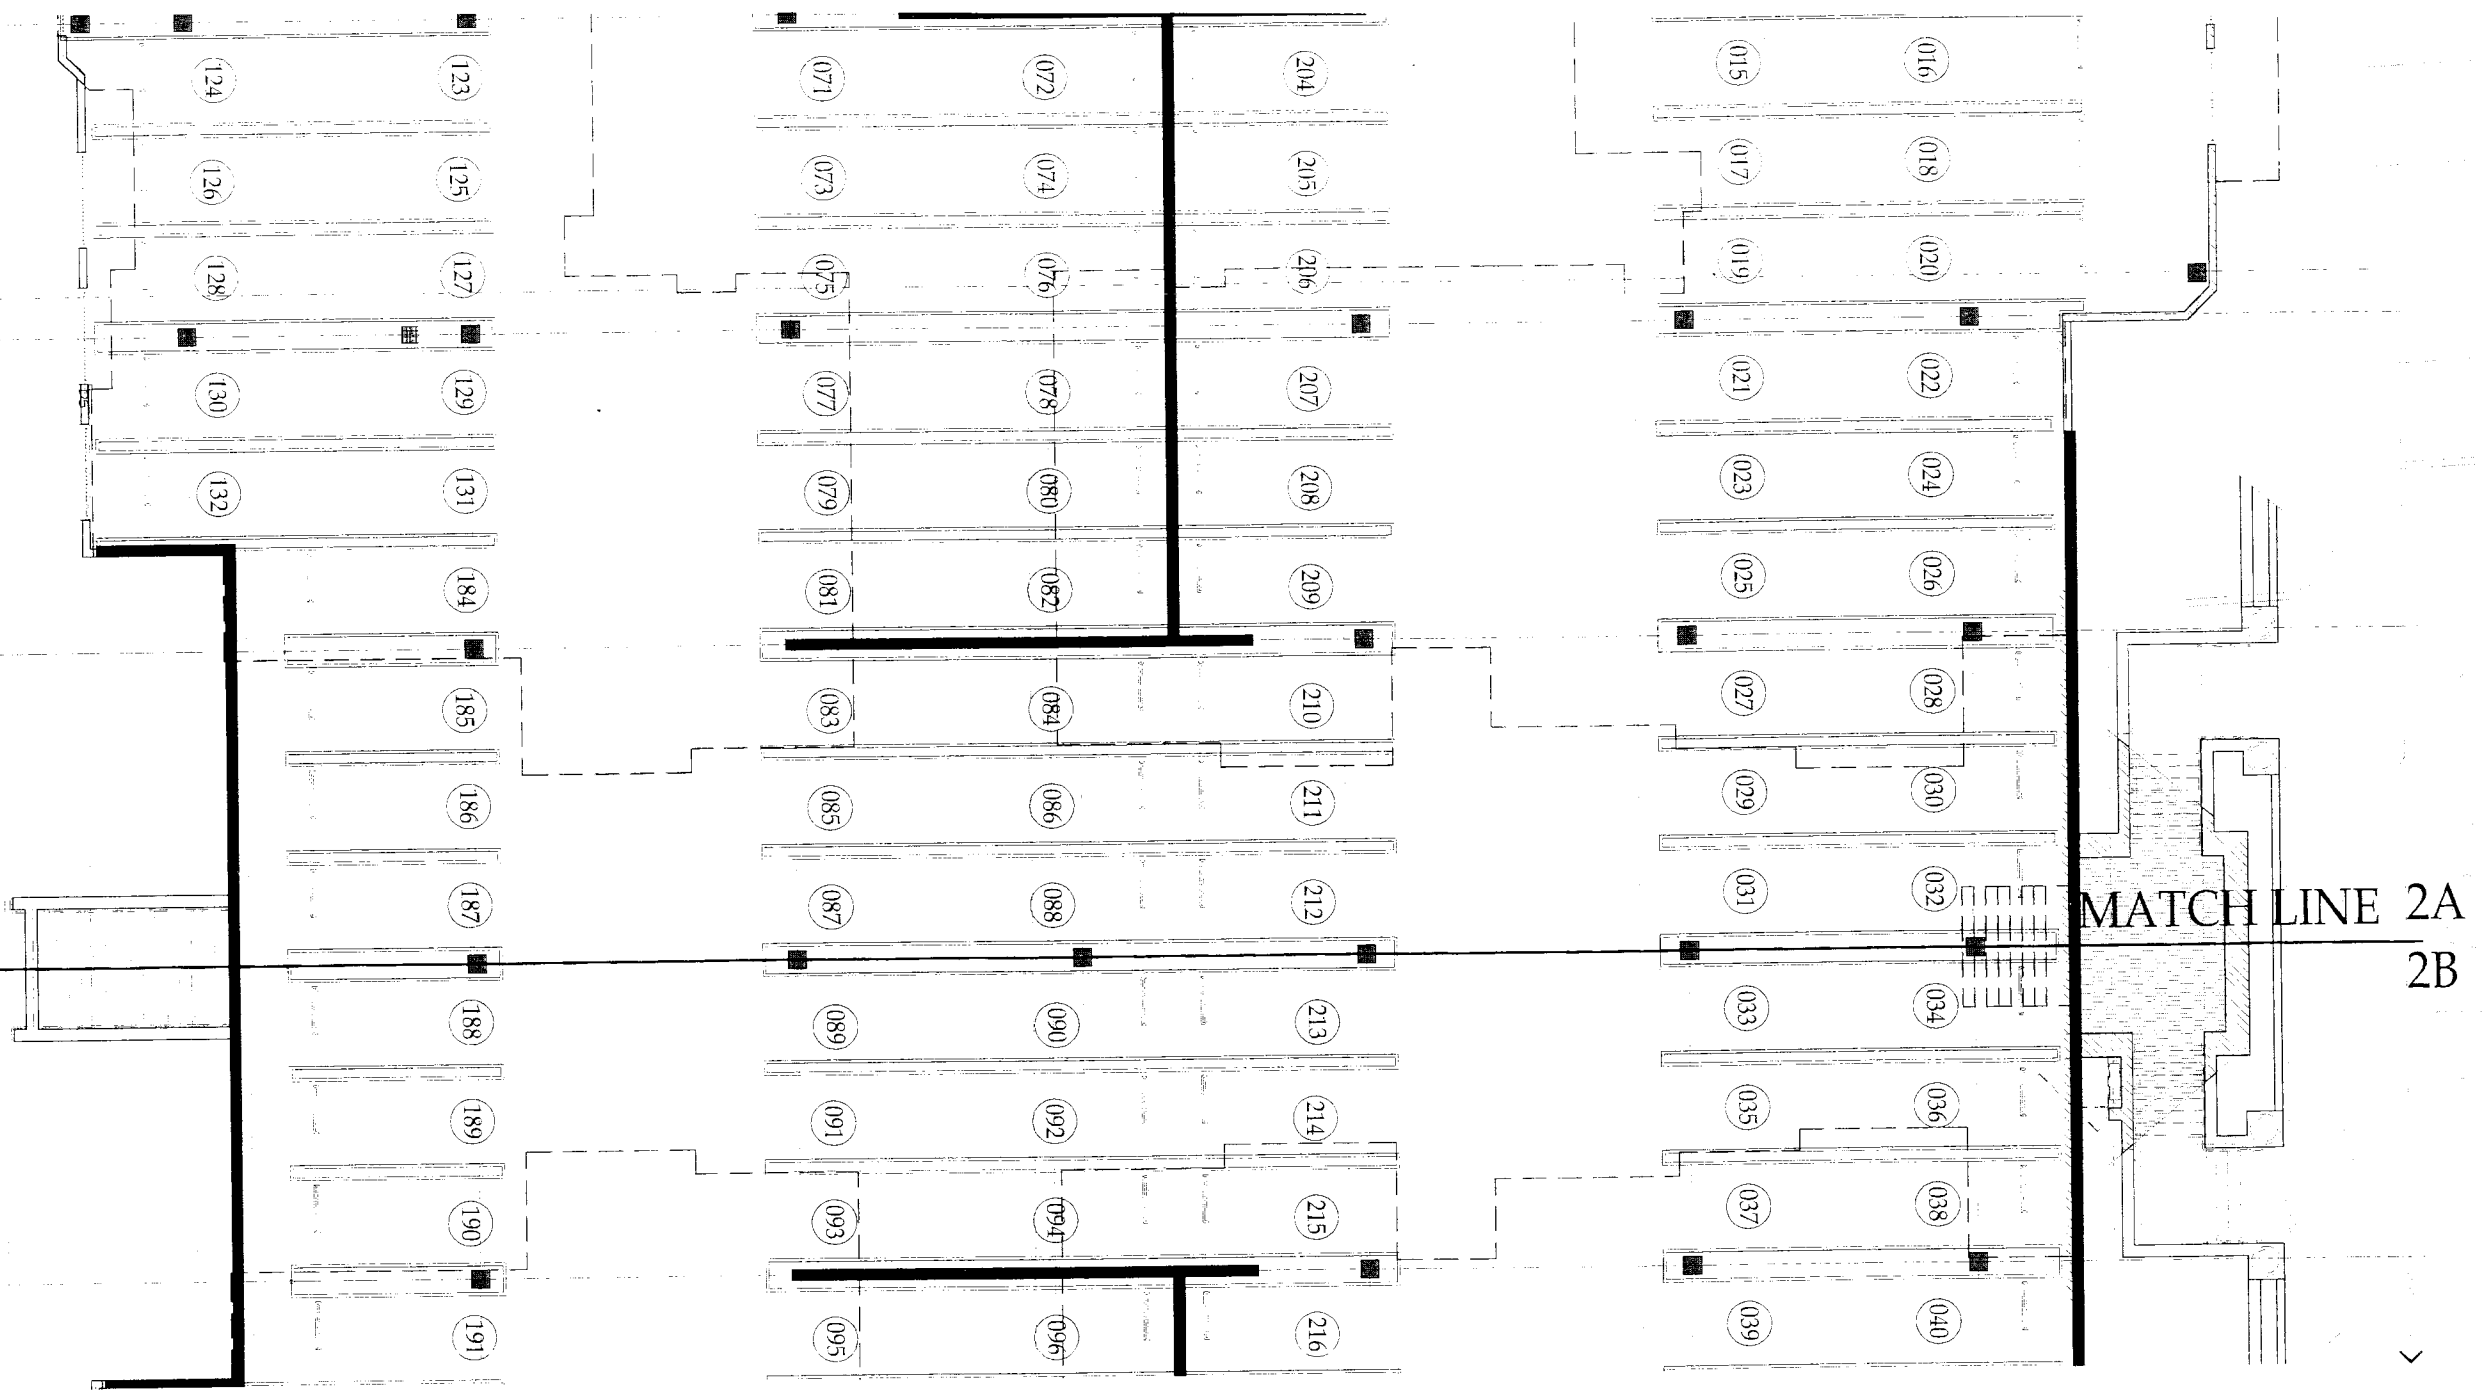

"The condominium map for this condominium project, which includes this sheet, is intended only to show the layout, location, apartment number and dimensions of the apartments, and to state the name of the condominium, as required by Section 514A-12, Hawaii Revised Statutes, as amended, and is not intended and shall not be deemed to contain any representation or warranty whatsoever."

The Peninsula at Hawaii Kai - Project IV  
 Honolulu, Hawaii

The Colony

REVISIONS	
Date	Description

**SHEET TITLE**  
 Floor Plan  
 Garage Level East  
 +0'-0"

Building 3 Segment A

**SHEET NUMBER**  
 2A

DATE  
 May 21, 2004

JOB No.  
 02-605

